


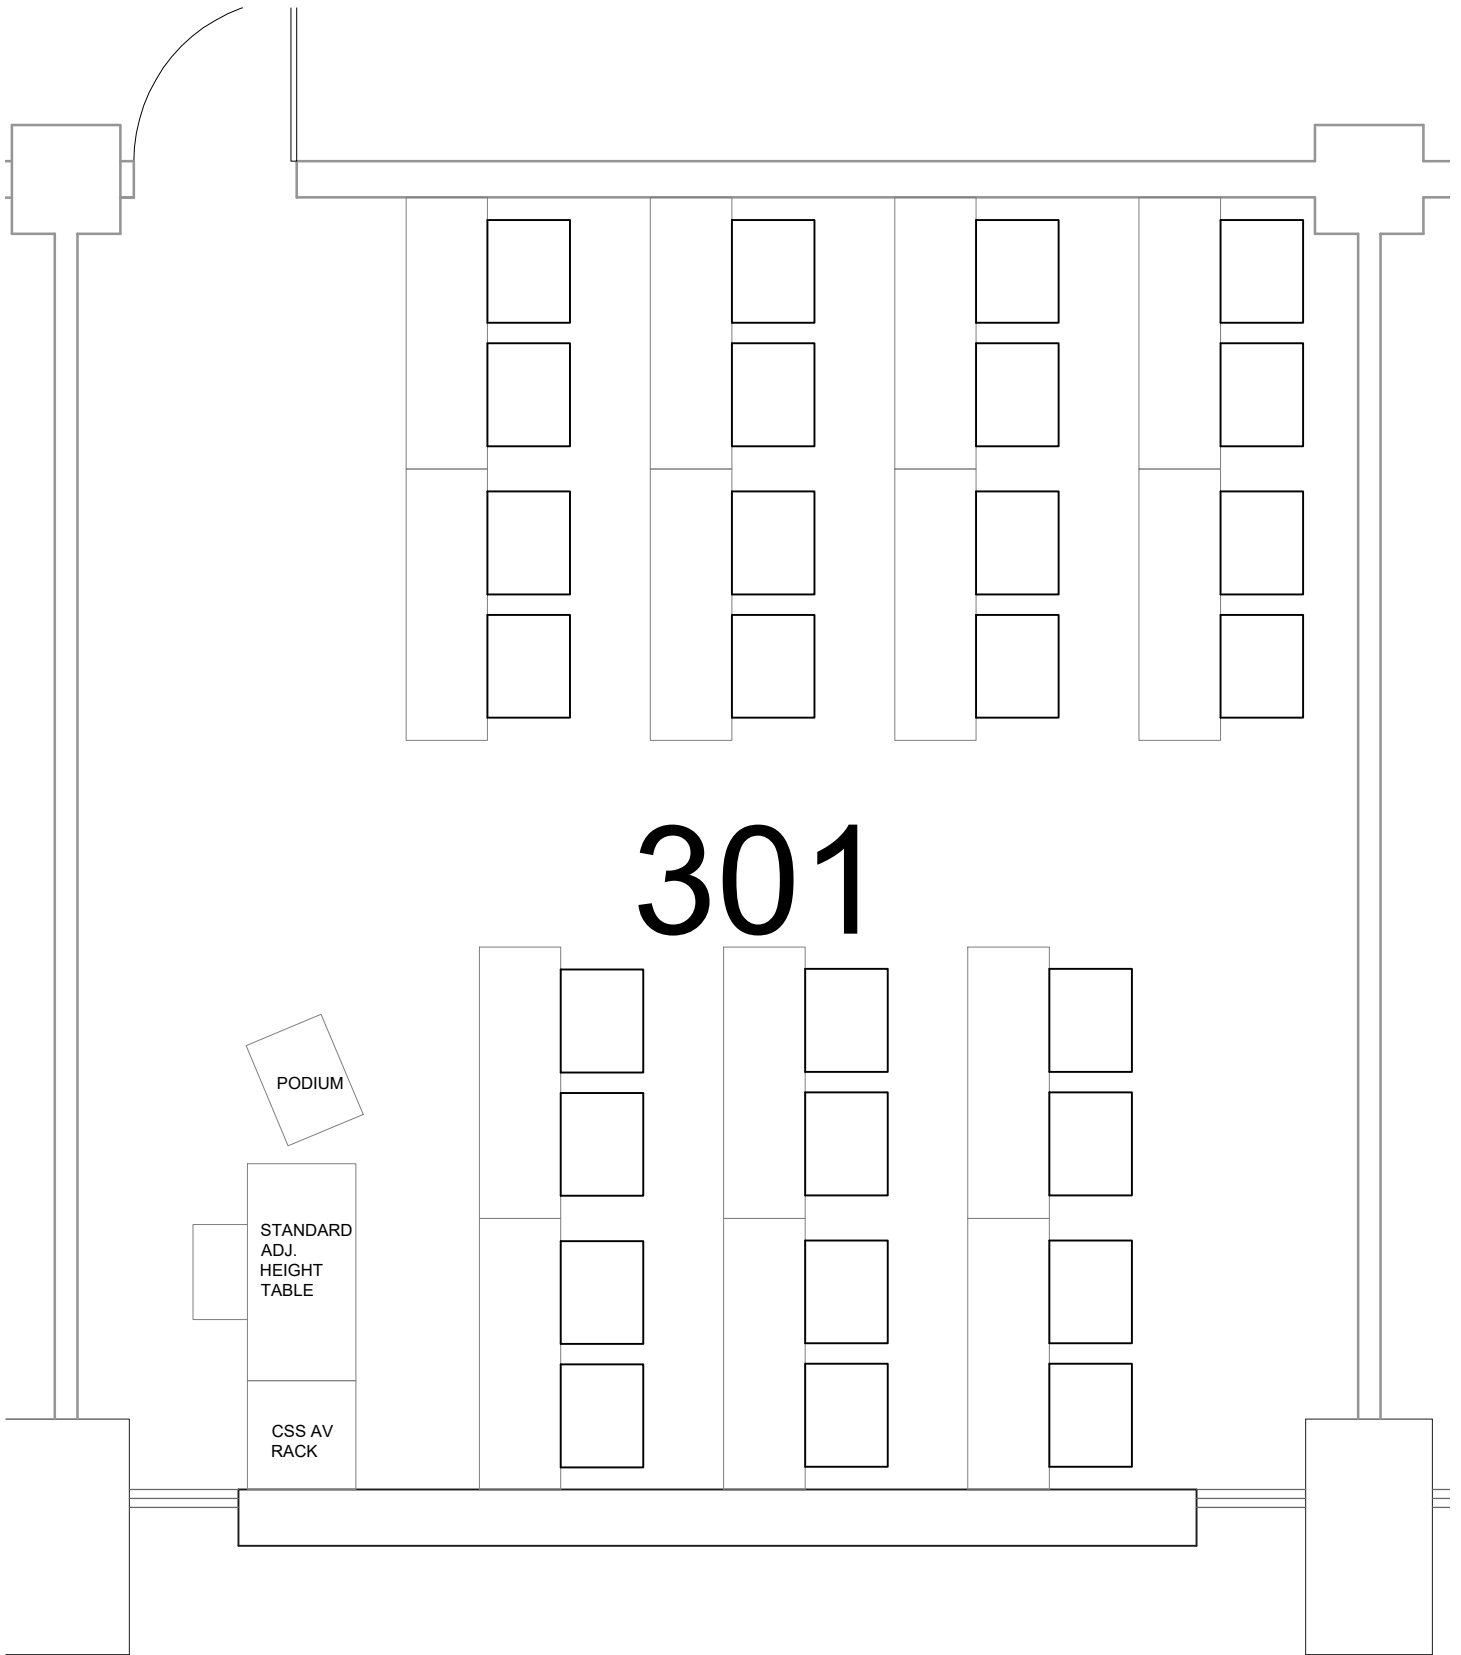

301

PODIUM

STANDARD
ADJ.
HEIGHT
TABLE

CSS AV
RACK

Classroom Layouts

LANGUAGE BUILDING
RM 301

CAP:

28

UNT

UNIVERSITY
OF NORTH TEXAS®
FACILITIES PLANNING,
DESIGN, & CONSTRUCTION