


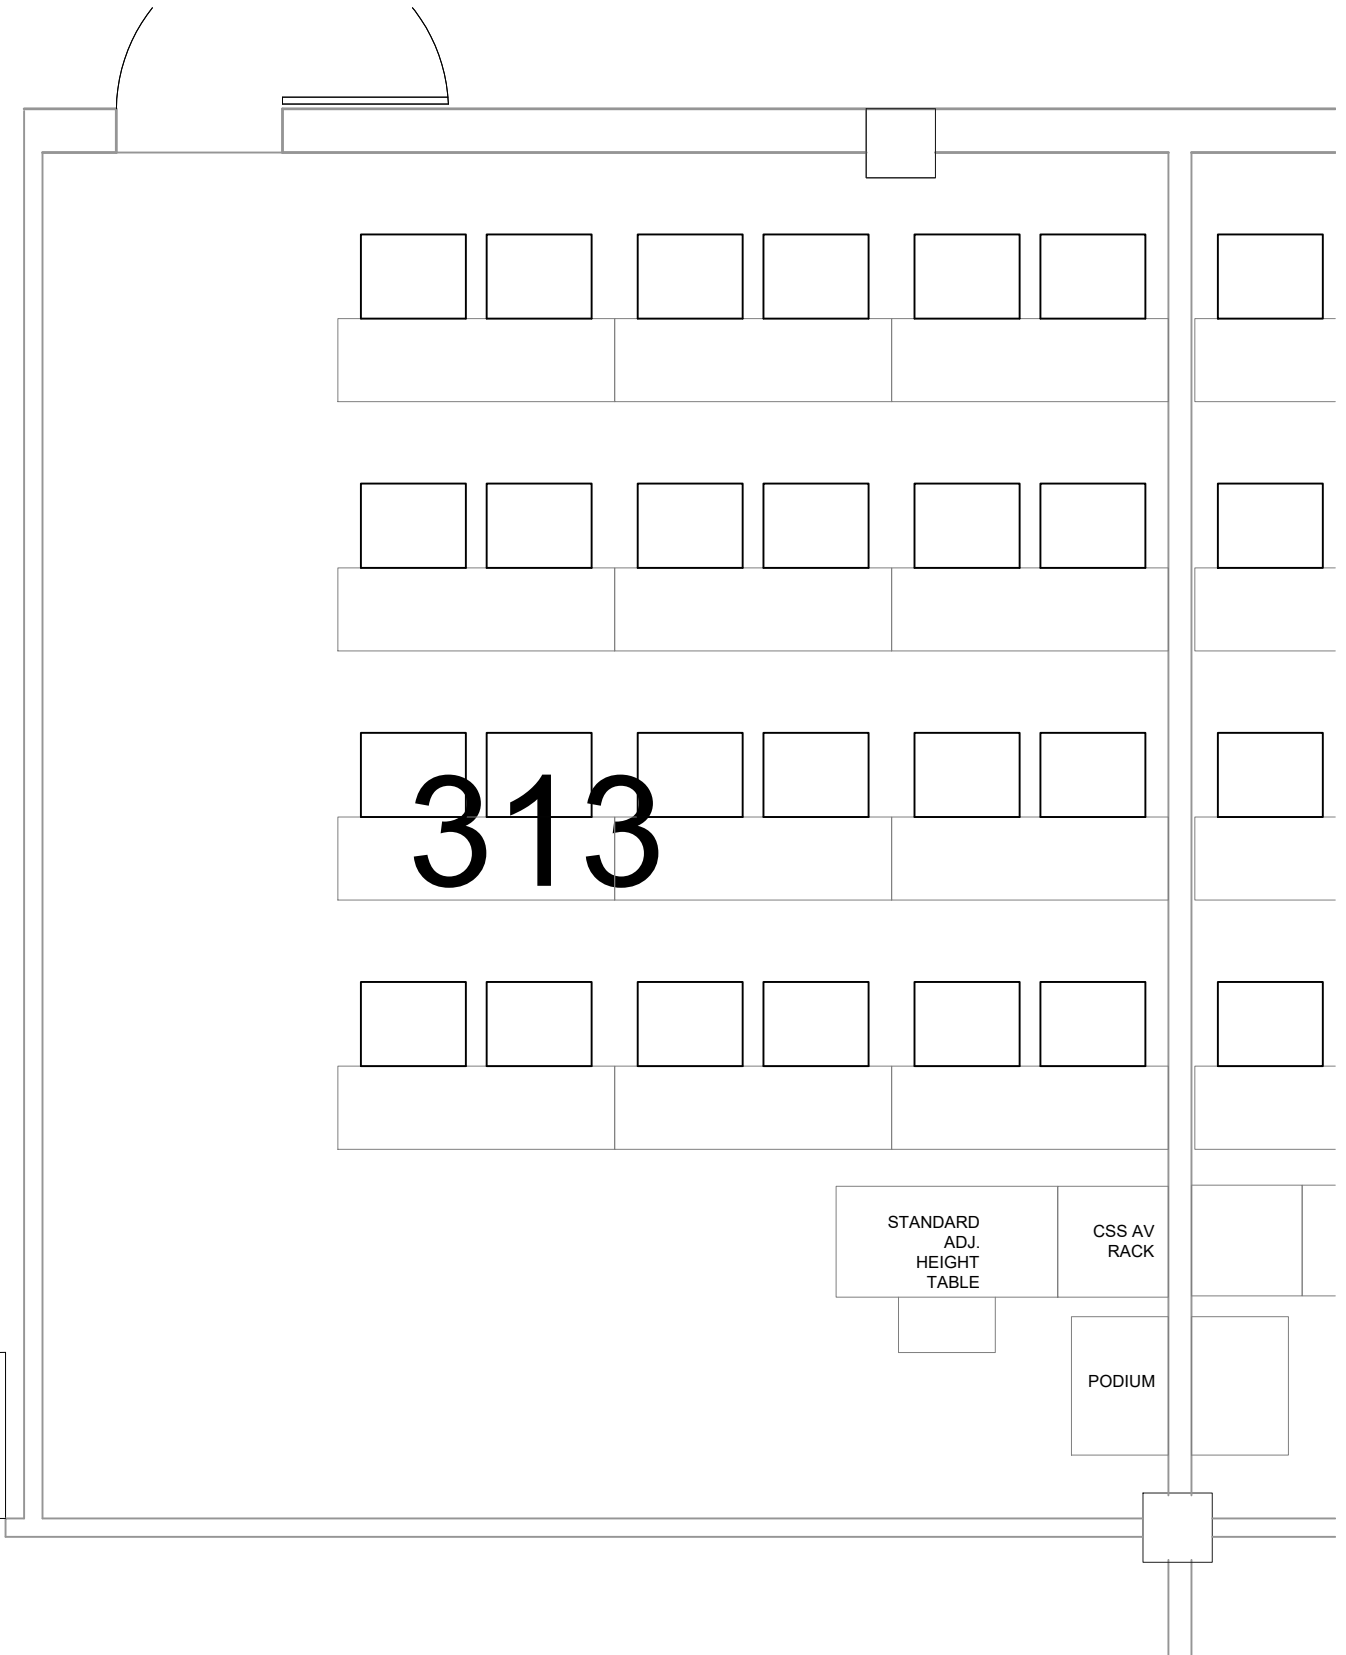

Classroom Layouts
WOOTEN HALL
RM 313

CAP:
24

© 2014 University of North Carolina System. All rights reserved.
FACILITIES PLANNING,
DESIGN, & CONSTRUCTION