


C367

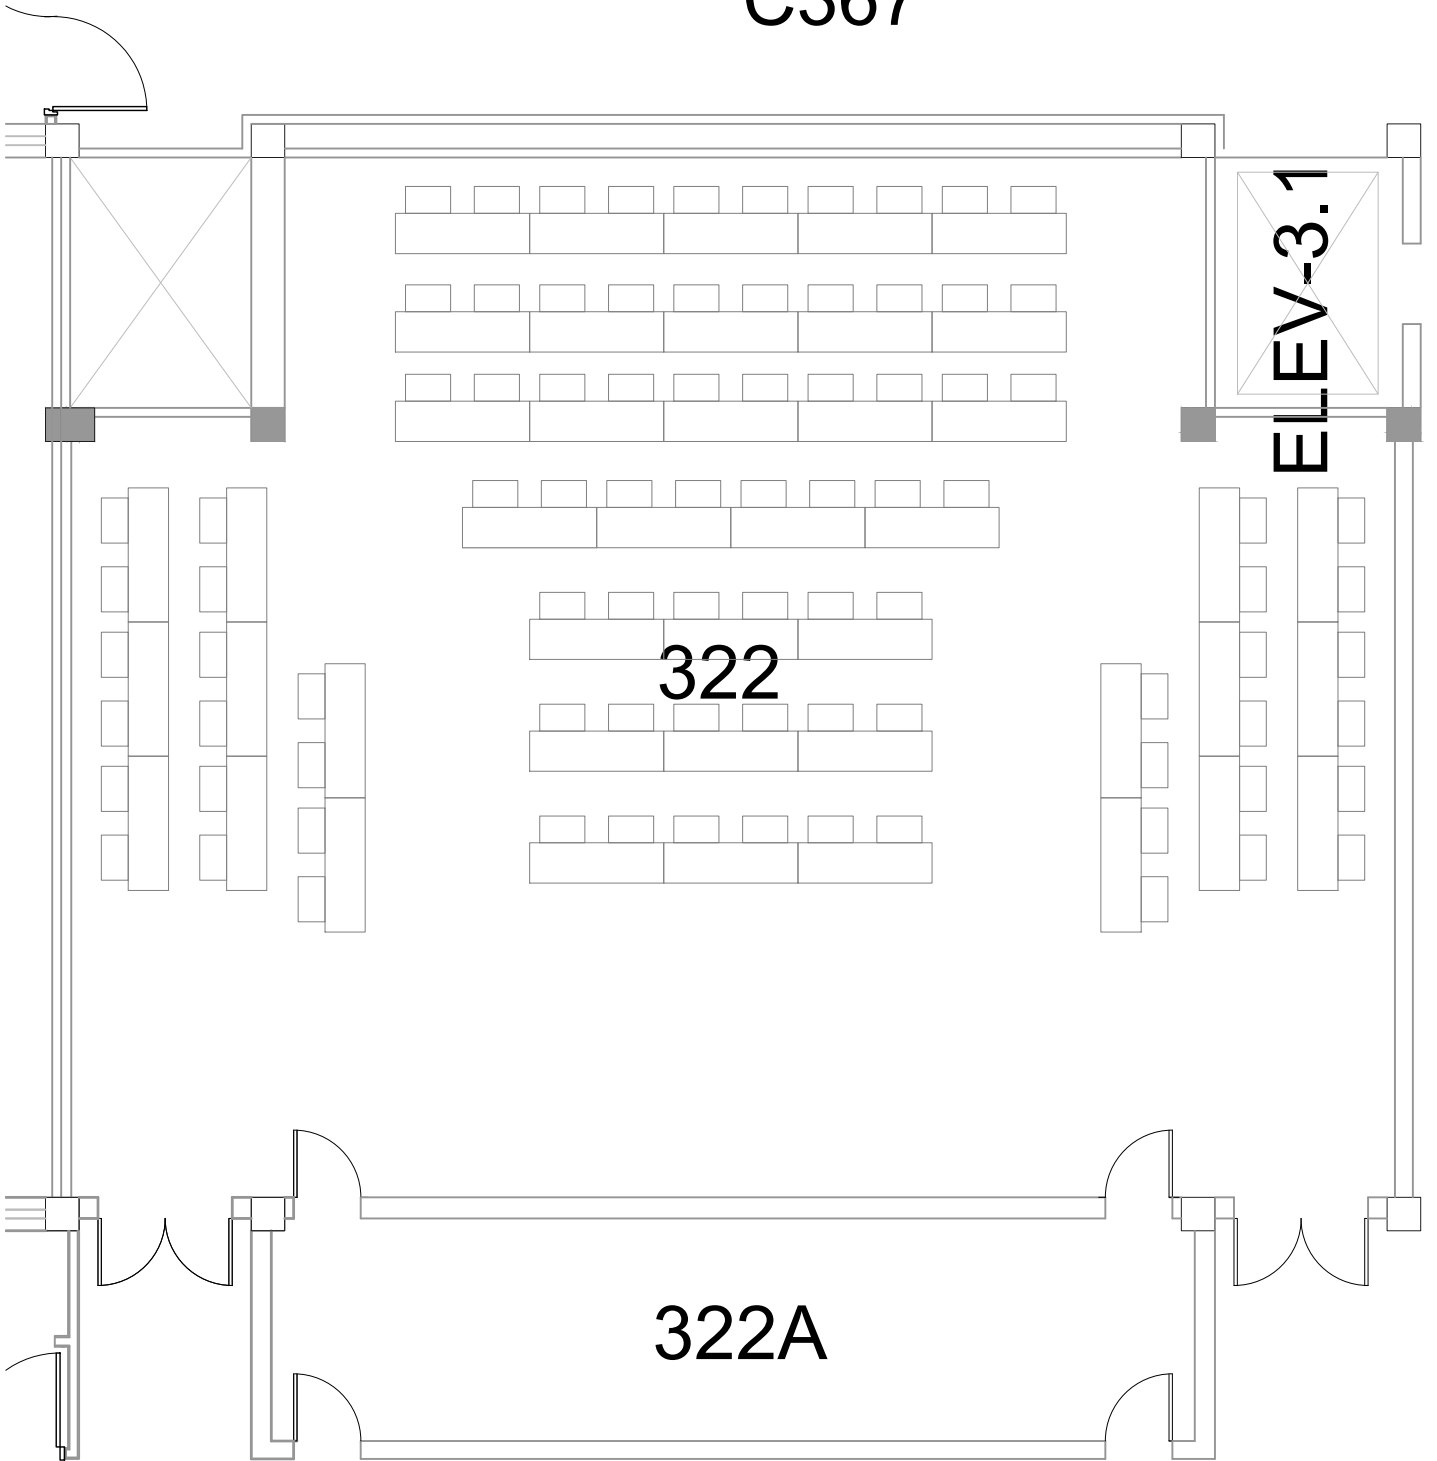

322

322A

ELEV-3.1

Classroom Layouts

WOOTEN HALL
RM 322

CAP:

88

FACILITIES PLANNING,
DESIGN, & CONSTRUCTION